




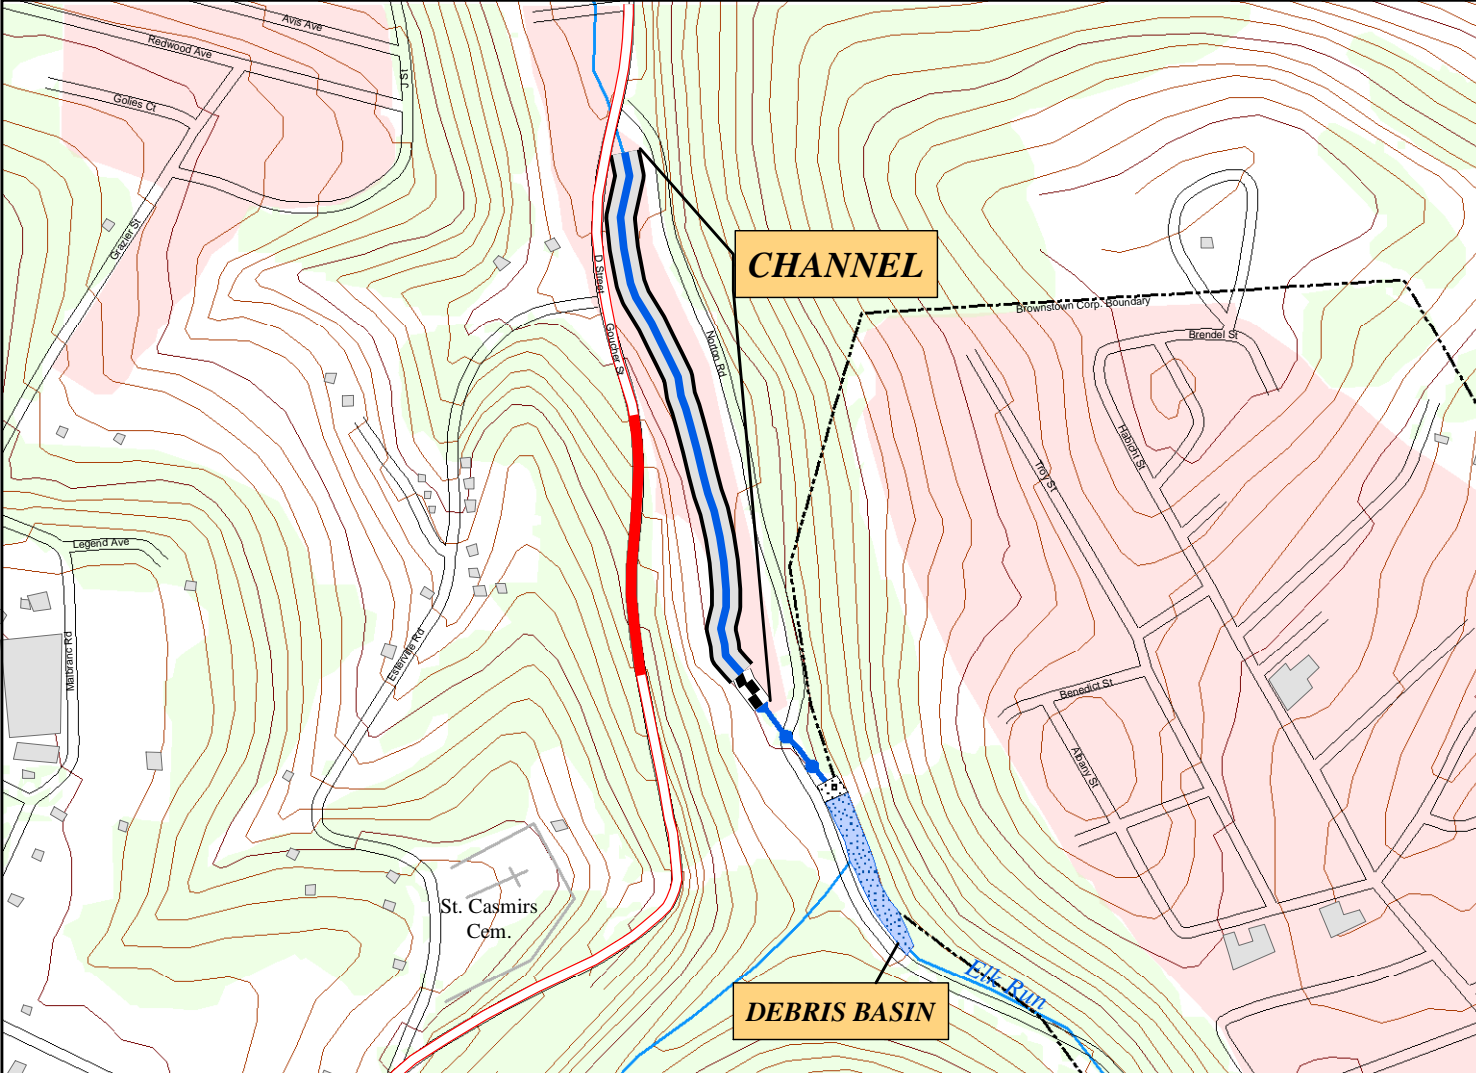
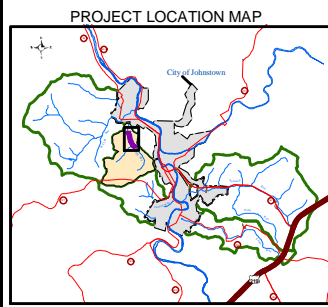


- LEGEND:
-  Rectangular Concrete Channel
 -  Trapezoidal Grouted Riprap Channel
 -  Outlet Channel
 -  Outlet Structure
 -  Debris Basin



DRAWN BY: MVL	7/11/03	FILE PATH: F:\GIS\2002\02.2797-01\06
CHECKED BY: RMW	8/18/03	DESCRIPTION: Project Features
APPROVED BY: JRA	10/10/03	SHEET SIZE: 8.5x11

